


ALASKA

13.716x6.731(45'x22'1")

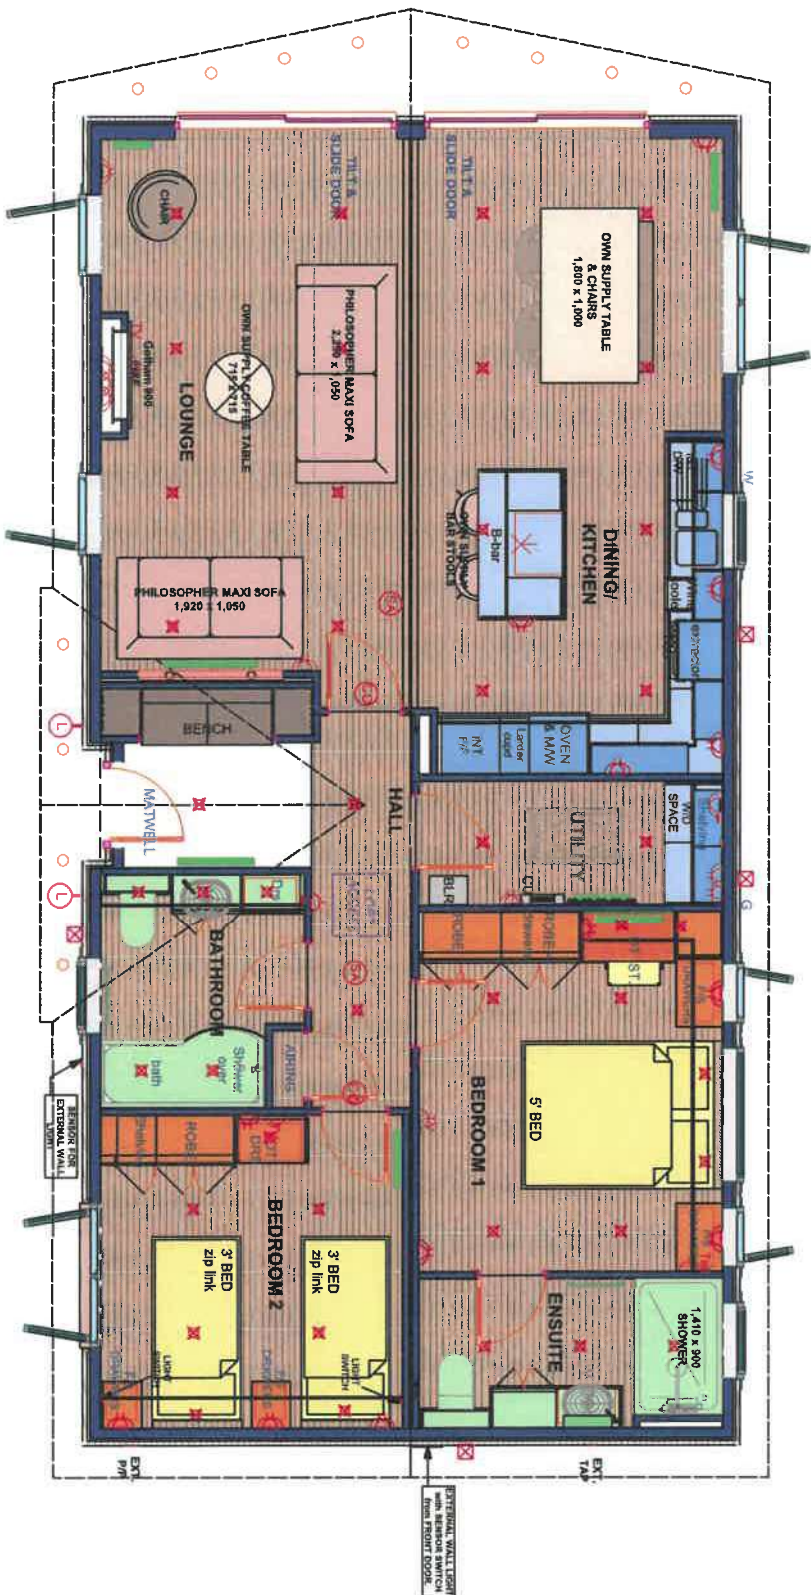

OVERALL SIZE 13.716x6.731(45'x22'1") excluding roof

LOUNGE	5.50	x	3.21	(18'0")	x	10'6")
KITCHEN	3.46	x	3.21	(11'4")	x	10'6")
DINING	3.03	x	3.12	(9'11")	x	10'3")
BEDROOM 1	3.73	x	3.12	(12'3")	x	10'3")
BEDROOM 2	3.24	x	3.02	(10'8")	x	9'11")
ENSUITE	1.55	x	2.10	(5'1")	x	6'11")
BATHROOM	2.42	x	2.20	(7'11")	x	7'2")
UTILITY	1.28	x	3.71	(4'2")	x	12'2")
ENTRY HALL	1.29	x	4.07	(4'3")	x	13'4")

CLIENT : IAN ATKIN & SUZIE HALL.
PARK : SCAMPSTON HALL.

LISSETT PARK HOMES,
POCKLINGTON INDUSTRIAL
ESTATE, YORK ROAD,
POCKLINGTON, YORK YO42 1NR.
PHONE: 01759 302801
FAX: 01759 322159

NOTES:
BAY WINDOWS, DOUBLE GLAZING, TILED ROOF
AND GAS CENTRAL HEATING ARE STANDARD.
ALL INDICATED SIZES ARE NOMINAL.
THIS DRAWING IS THE PROPERTY OF LISSETT
RESIDENTIALS LTD & IS PROTECTED BY COPYRIGHT.
UNAUTHORISED COPYING, PUBLICATION OR
OTHER USE WILL RESULT IN PROSECUTION.

- FLOOR PLAN LEGEND**
- COMBI GAS BOILER NAT/LPG GAS
 - HOB NAT LPG GAS WITH EXT HOOD OVER
 - WASHER DRYER
 - EXTRACTOR
 - HOOD EXTRACTOR
 - SINGLE SOCKET
 - DOUBLE SOCKET
 - RADIATOR
 - CEILING LIGHT
 - COACH LAMP
 - PENDANT LIGHT
 - LIGHT CEILING FITTING
 - EXTERIOR ELECTRIC POINT
 - WATER IN
 - DOWN LIGHTS
 - SPOT LIGHTS
 - GAS IN
 - TV SOCKET
 - AIRING CUPBOARD
 - TOP LOCKER
 - DRAWERS
 - DRESSER STOOL
 - DRESSING TABLE
 - WALL LIGHTS
 - FIRE
 - VANITY
 - CARBON MONOXIDE DETECTOR
 - SMOKE ALARM
 - EXTERIOR TAP
 - TELEPHONE TRUNKING
 - ELECTRIC TRIP ELCB

SIGNATURE _____ DATE _____

PROPOSAL No. 1824P

JOB No. _____

DATE: 18/05/2020

DRAWN BY: CC.