




**Lissett  
Homes**

# ALASKA

13.764x6.78(45'1 1/2"x22'3")

- FLOOR PLAN LEGEND
- BLR COMBI/SYSTEM BOILER
  - HOB & EXTRACTOR HOOD ABOVE.
  - W/D WASHER DRYER
  - EXTRACTOR
  - H HOOD EXTRACTOR
  - SINGLE SOCKET
  - DOUBLE SOCKET
  - RADIATOR
  - ⊗ CEILING LIGHT
  - ⊗ EXTERNAL LIGHT
  - ⊗ PENDANT LIGHT
  - ⊗ LIGHT CEILING FITTING
  - EXT P/P EXTERIOR ELECTRIC POINT
  - W WATER IN
  - ⊗ DOWN LIGHTS
  - SPOT LIGHTS
  - G GAS IN
  - TV TV SOCKET
  - AIR AIRING CUPBOARD
  - LOC TOP LOCKER
  - Drs DRAWERS
  - ST. DRESSER STOOL
  - D.T. DRESSING TABLE
  - ⊗ WALL LIGHTS
  - F FIRE
  - V VANITY
  - ⊗ CARBON MONOXIDE DETECTOR
  - ⊗ SMOKE ALARM
  - EXT TAP EXTERIOR TAP
  - TEL. TELEPHONE TRUNKING
  - ⊗ ELECTRIC TRIP ELCB

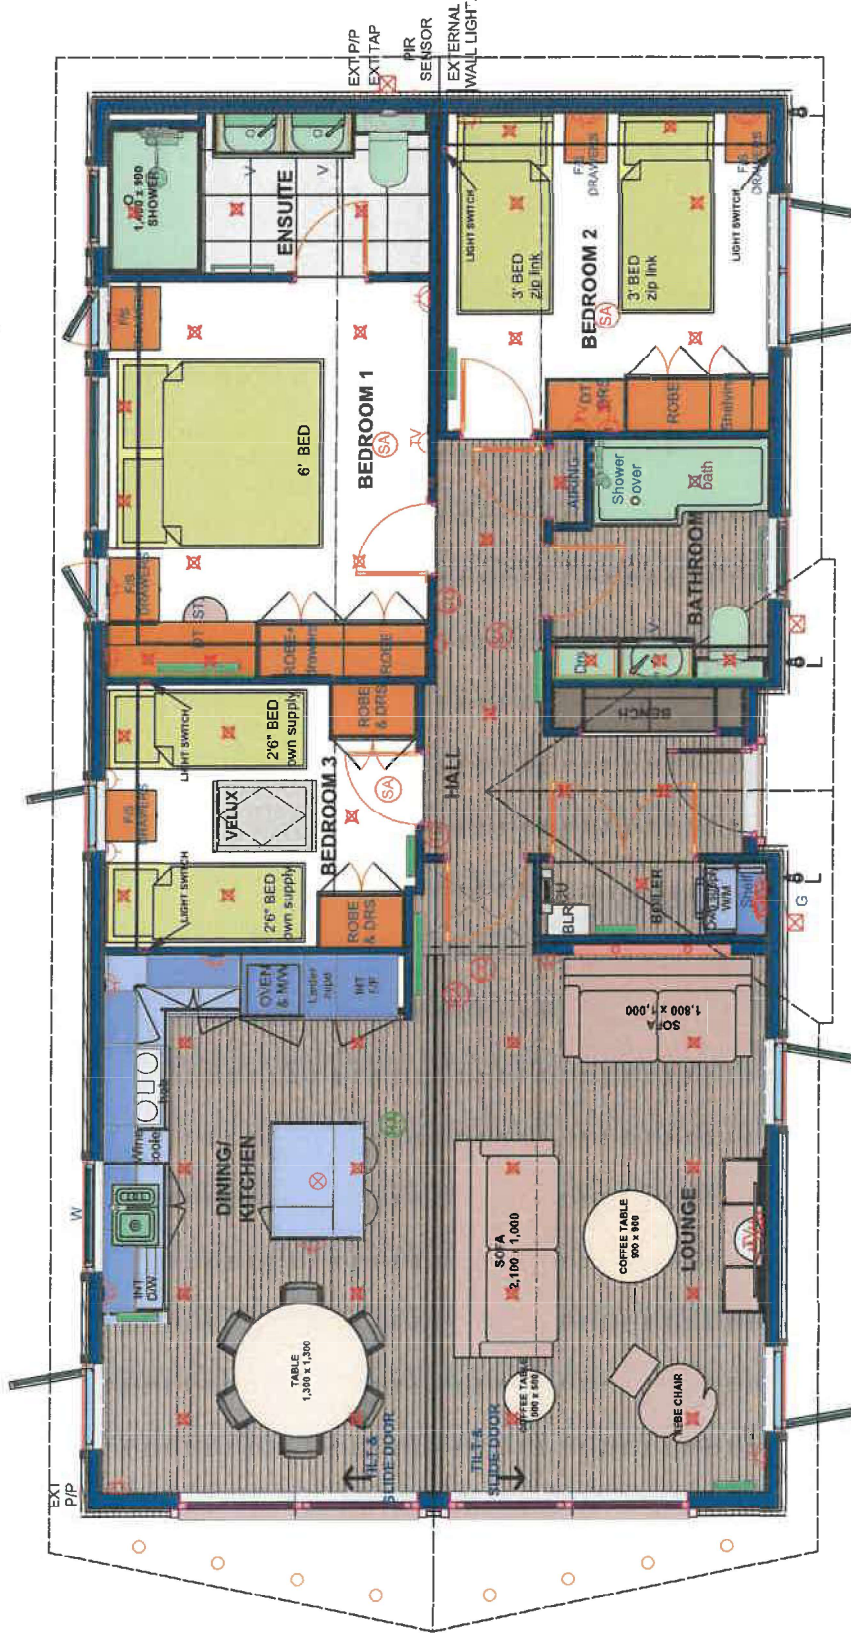

OVERALL SIZE 13.764x6.78(45'1 1/2"x22'3") excluding roof

LOUNGE	5.20	x	3.21	(	17' 1"	x	10' 6"	)
DINING/KITCHEN	5.20	x	3.21	(	17' 1"	x	10' 6"	)
BEDROOM 1	3.83	x	3.12	(	12' 7"	x	10' 3"	)
BEDROOM 2	3.09	x	3.12	(	10' 2"	x	10' 3"	)
BEDROOM 3	2.54	x	3.02	(	8' 4"	x	9' 11"	)
ENSUITE	1.55	x	3.12	(	5' 1"	x	10' 3"	)
BATHROOM	2.32	x	2.10	(	7' 7"	x	6' 11"	)
CLOAKS	0.71	x	2.20	(	2' 4"	x	7' 2"	)
ENTRY HALL	1.13	x	3.99	(	3' 9"	x	13' 1"	)

CLIENT : SHOW HOME.  
PARK : SCAMPSTON

LISSETT PARK HOMES.  
POCKLINGTON INDUSTRIAL  
ESTATE, YORK ROAD,  
POCKLINGTON, YORK YO42 1NR.  
PHONE:01759 302801  
FAX:01759 322159

NOTES:  
BAY WINDOWS, DOUBLE GLAZING, TILED ROOF  
AND GAS CENTRAL HEATING ARE STANDARD.  
ALL INDICATED SIZES ARE NOMINAL.  
© THIS DRAWING IS THE PROPERTY OF LISSETT  
RESIDENTIALS LTD & IS PROTECTED BY COPYRIGHT.  
UNAUTHORISED COPYING, PUBLICATION OR  
OTHER USE WILL RESULT IN PROSECUTION.

SIGNATURE DATE

PROPOSAL No. 2110P

JOB No. 1711

DATE: 03/12/2024

DRAWN BY: CC.